


C-DOCK

Option 5-Final

April 8, 2008

Slip Count

- 9 - 35ft
- 11 - 30ft
- 1 - Dingey Dock

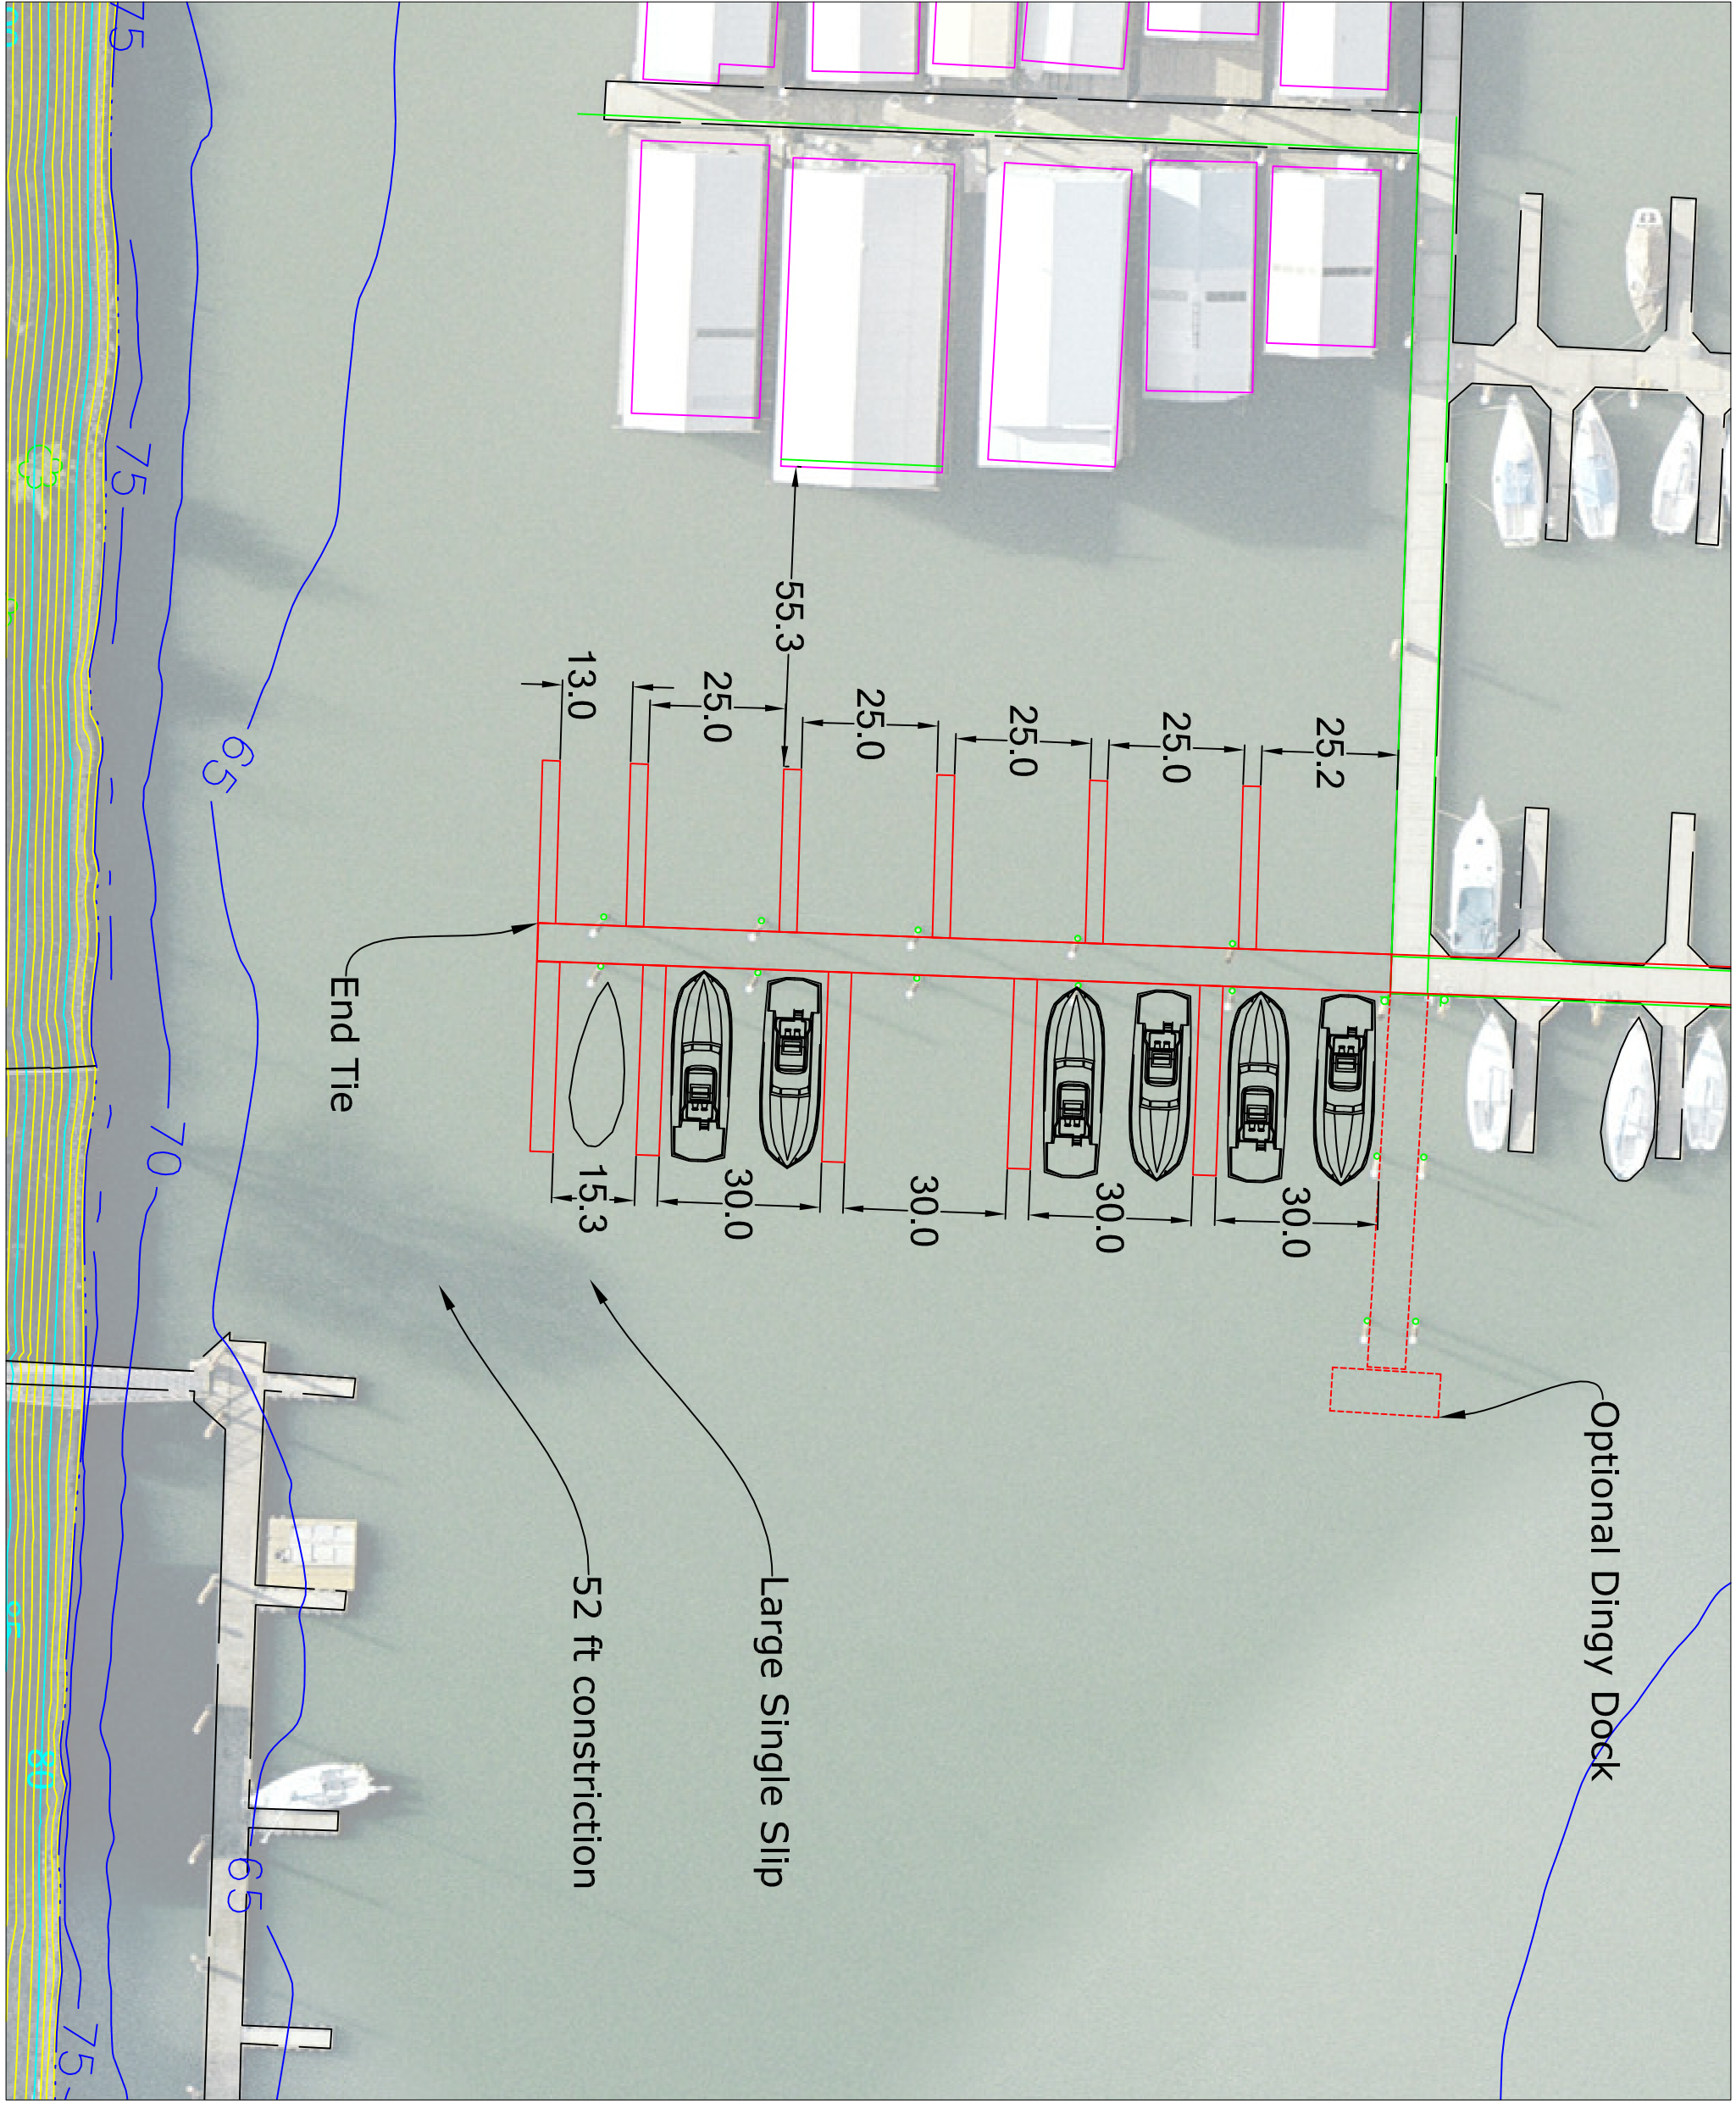

Flowing solutions
SM
Flowing Solutions
3305 SW 87th Avenue
Portland, OR 97225
Phone (503) 297-6311
Fax (503) 297-6053

Scale 1"=30'
0 15 30